


PROPOSAL

CORMAC Consultancy,
on behalf of Cornwall Council is inviting comment on the following proposal
Penzance Parking Review
Waiting Restriction Amendments

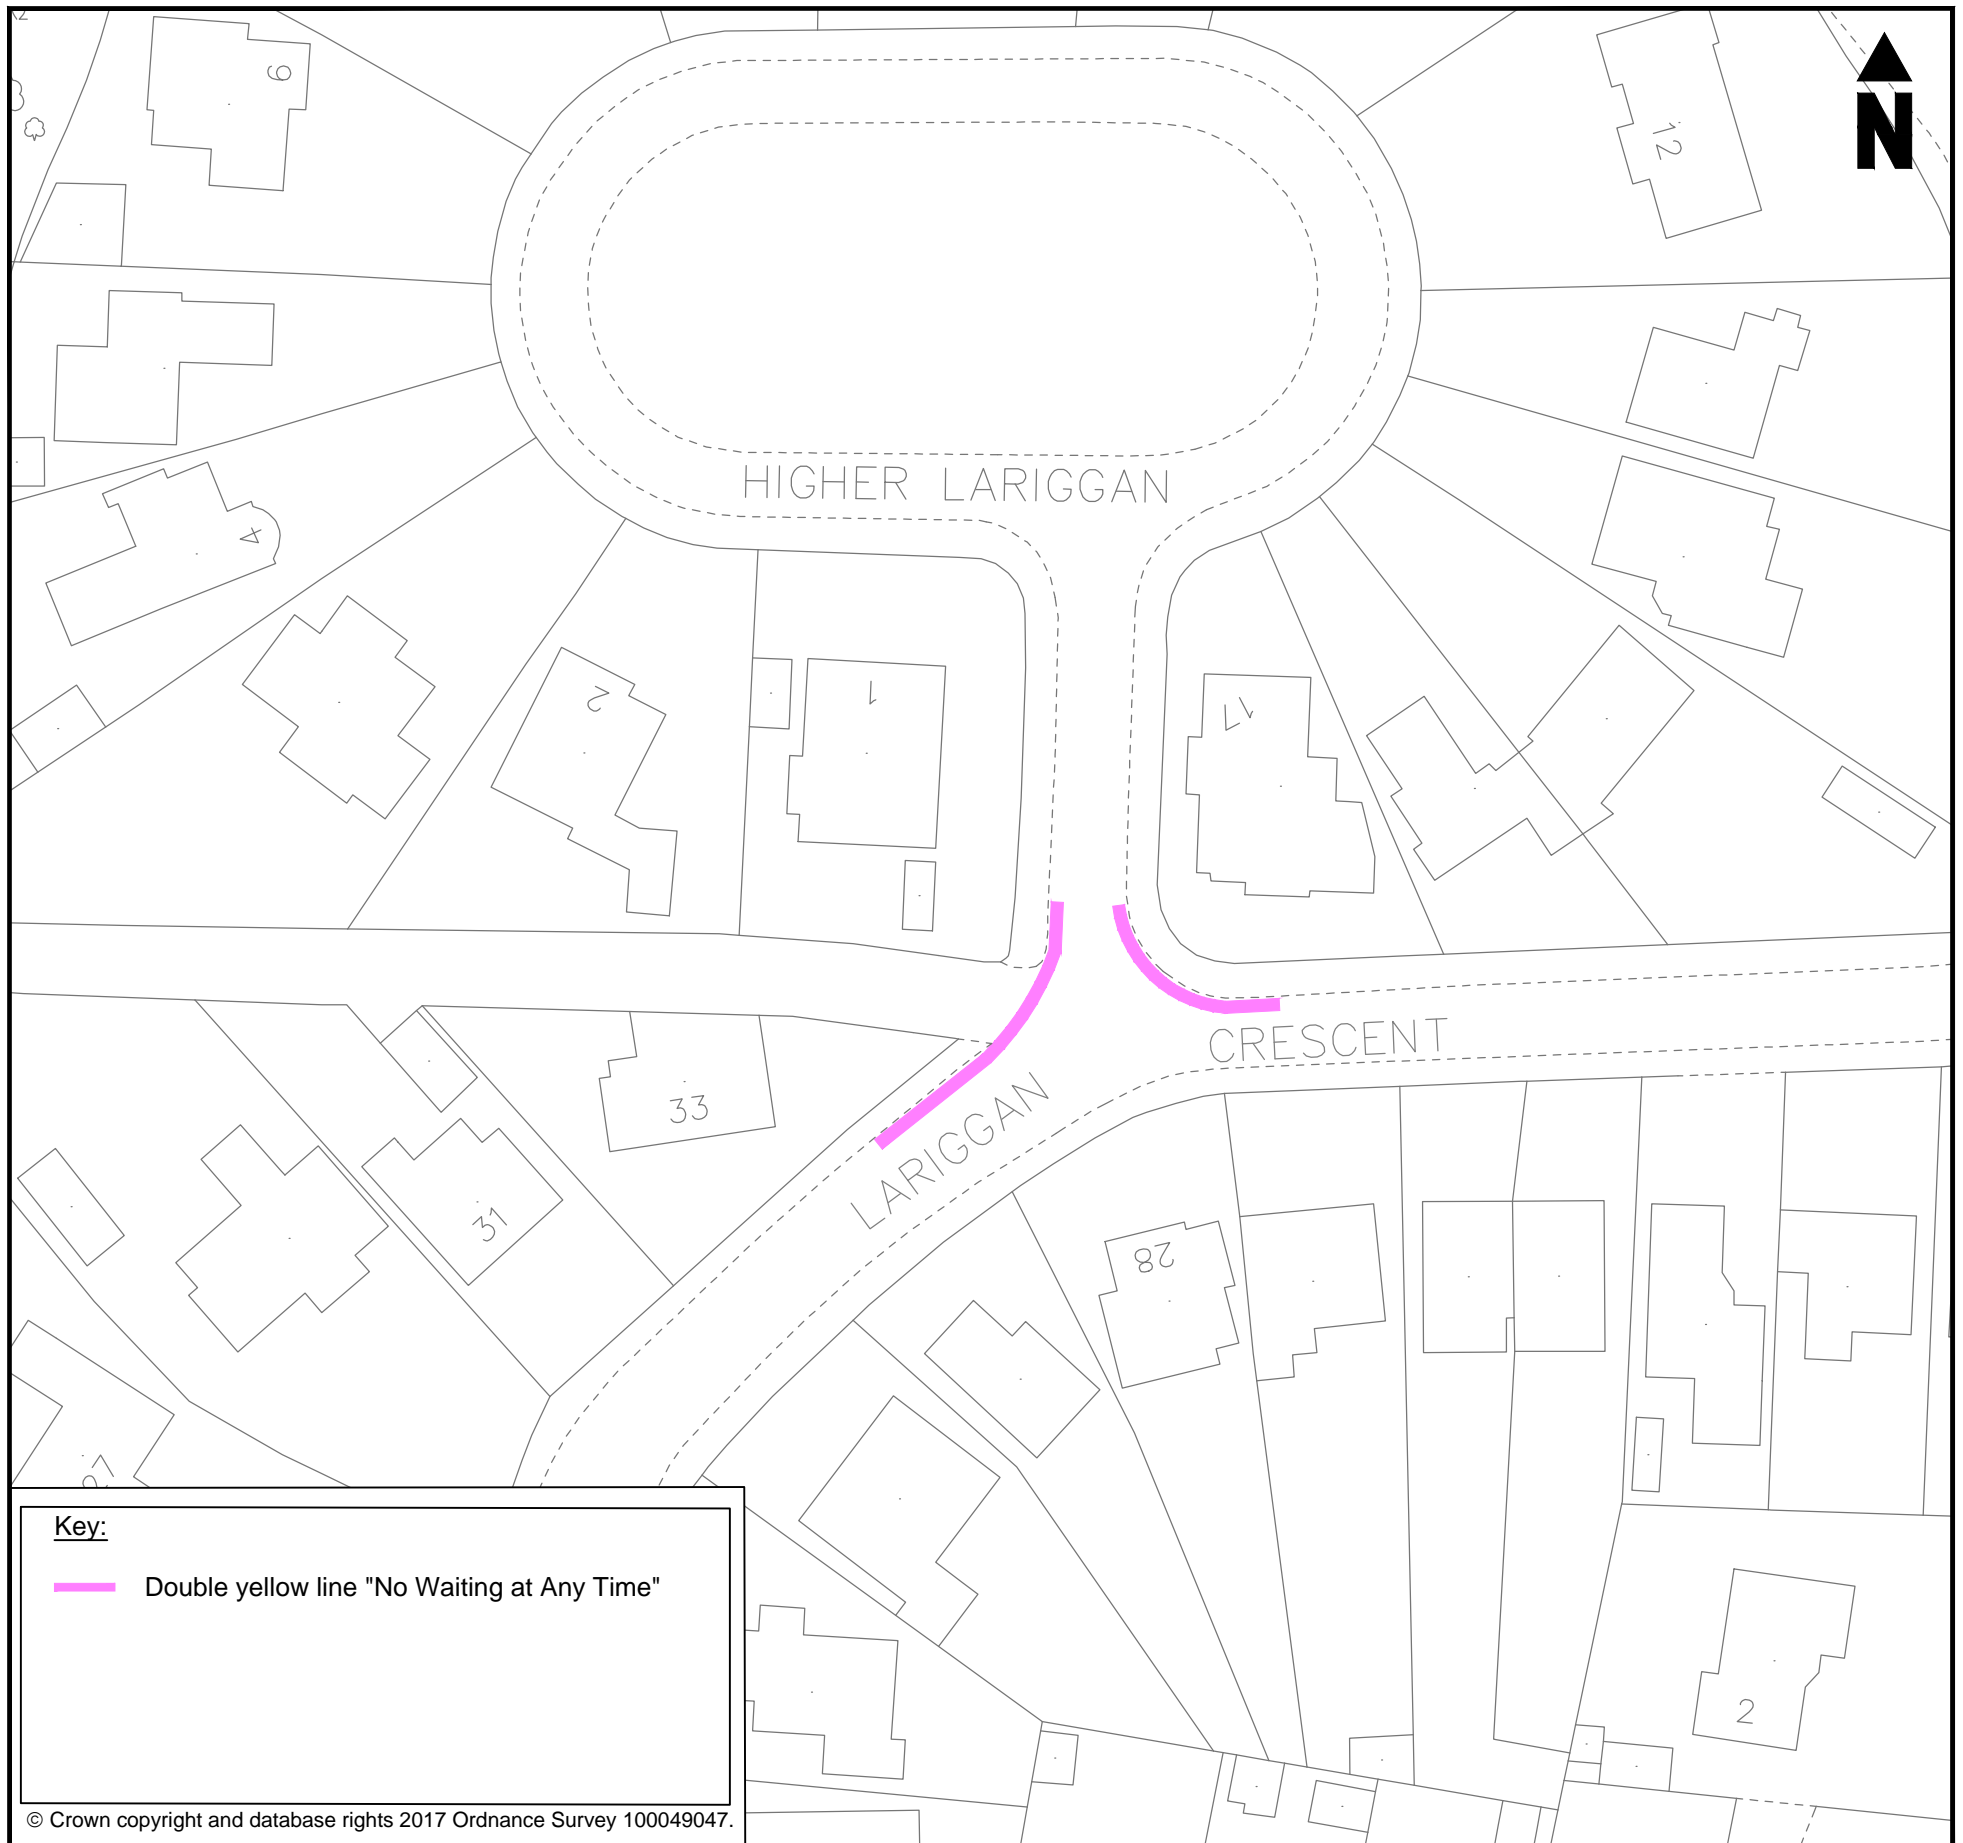

Your comments or objections, specifying the grounds on which they are made, should be addressed to:
Engineering Design Group, CORMAC Consultancy,
Radnor Road, Scorrier, Redruth, TR16 5EH.

To arrive no later than: **29/09/2017**
Please quote reference **EDG1399-SN44-01**

Respond on-line using the Consultation Finder service at:
www.cornwall.gov.uk/TrafficConsult

Copies of the draft proposal and plans are available for inspection at:

- 1. CORMAC Reception, Radnor Road, Scorrier, TR16 5EH**
- 2. One Stop Shop - St John's Hall, Alverton Street, Penzance, TR18 2QW**

For further information telephone **01872 327 250**
and quote reference **EDG1399-SN44-01**
or email: **traffic@cormacltd.co.uk**

Data Protection and Freedom of Information Notice

Any information which you may provide in response to this proposal will be processed by Cornwall Council in accordance with the Data Protection Act 1998 for the purposes of processing this proposal.

Please note that it may be necessary for the Council to include any information you provide in publicly available documents or to disclose it to third parties under the Freedom of Information Act 2000 or the Environmental Information Regulations 2004. Please contact the above if you have any concerns or queries regarding the processing of your information.

Date	Originator	Document ref.
25/07/17	HL	EDG1399-SN44-01