


# PROPOSAL

CORMAC Consultancy,  
on behalf of Cornwall Council is inviting comment on the following proposal  
**Surfacing and Junction Adjustments**  
**Gas Hill, Newham Truro**

Date	Originator	Document ref.
28/09/21	GS	EDG1691_SN1220

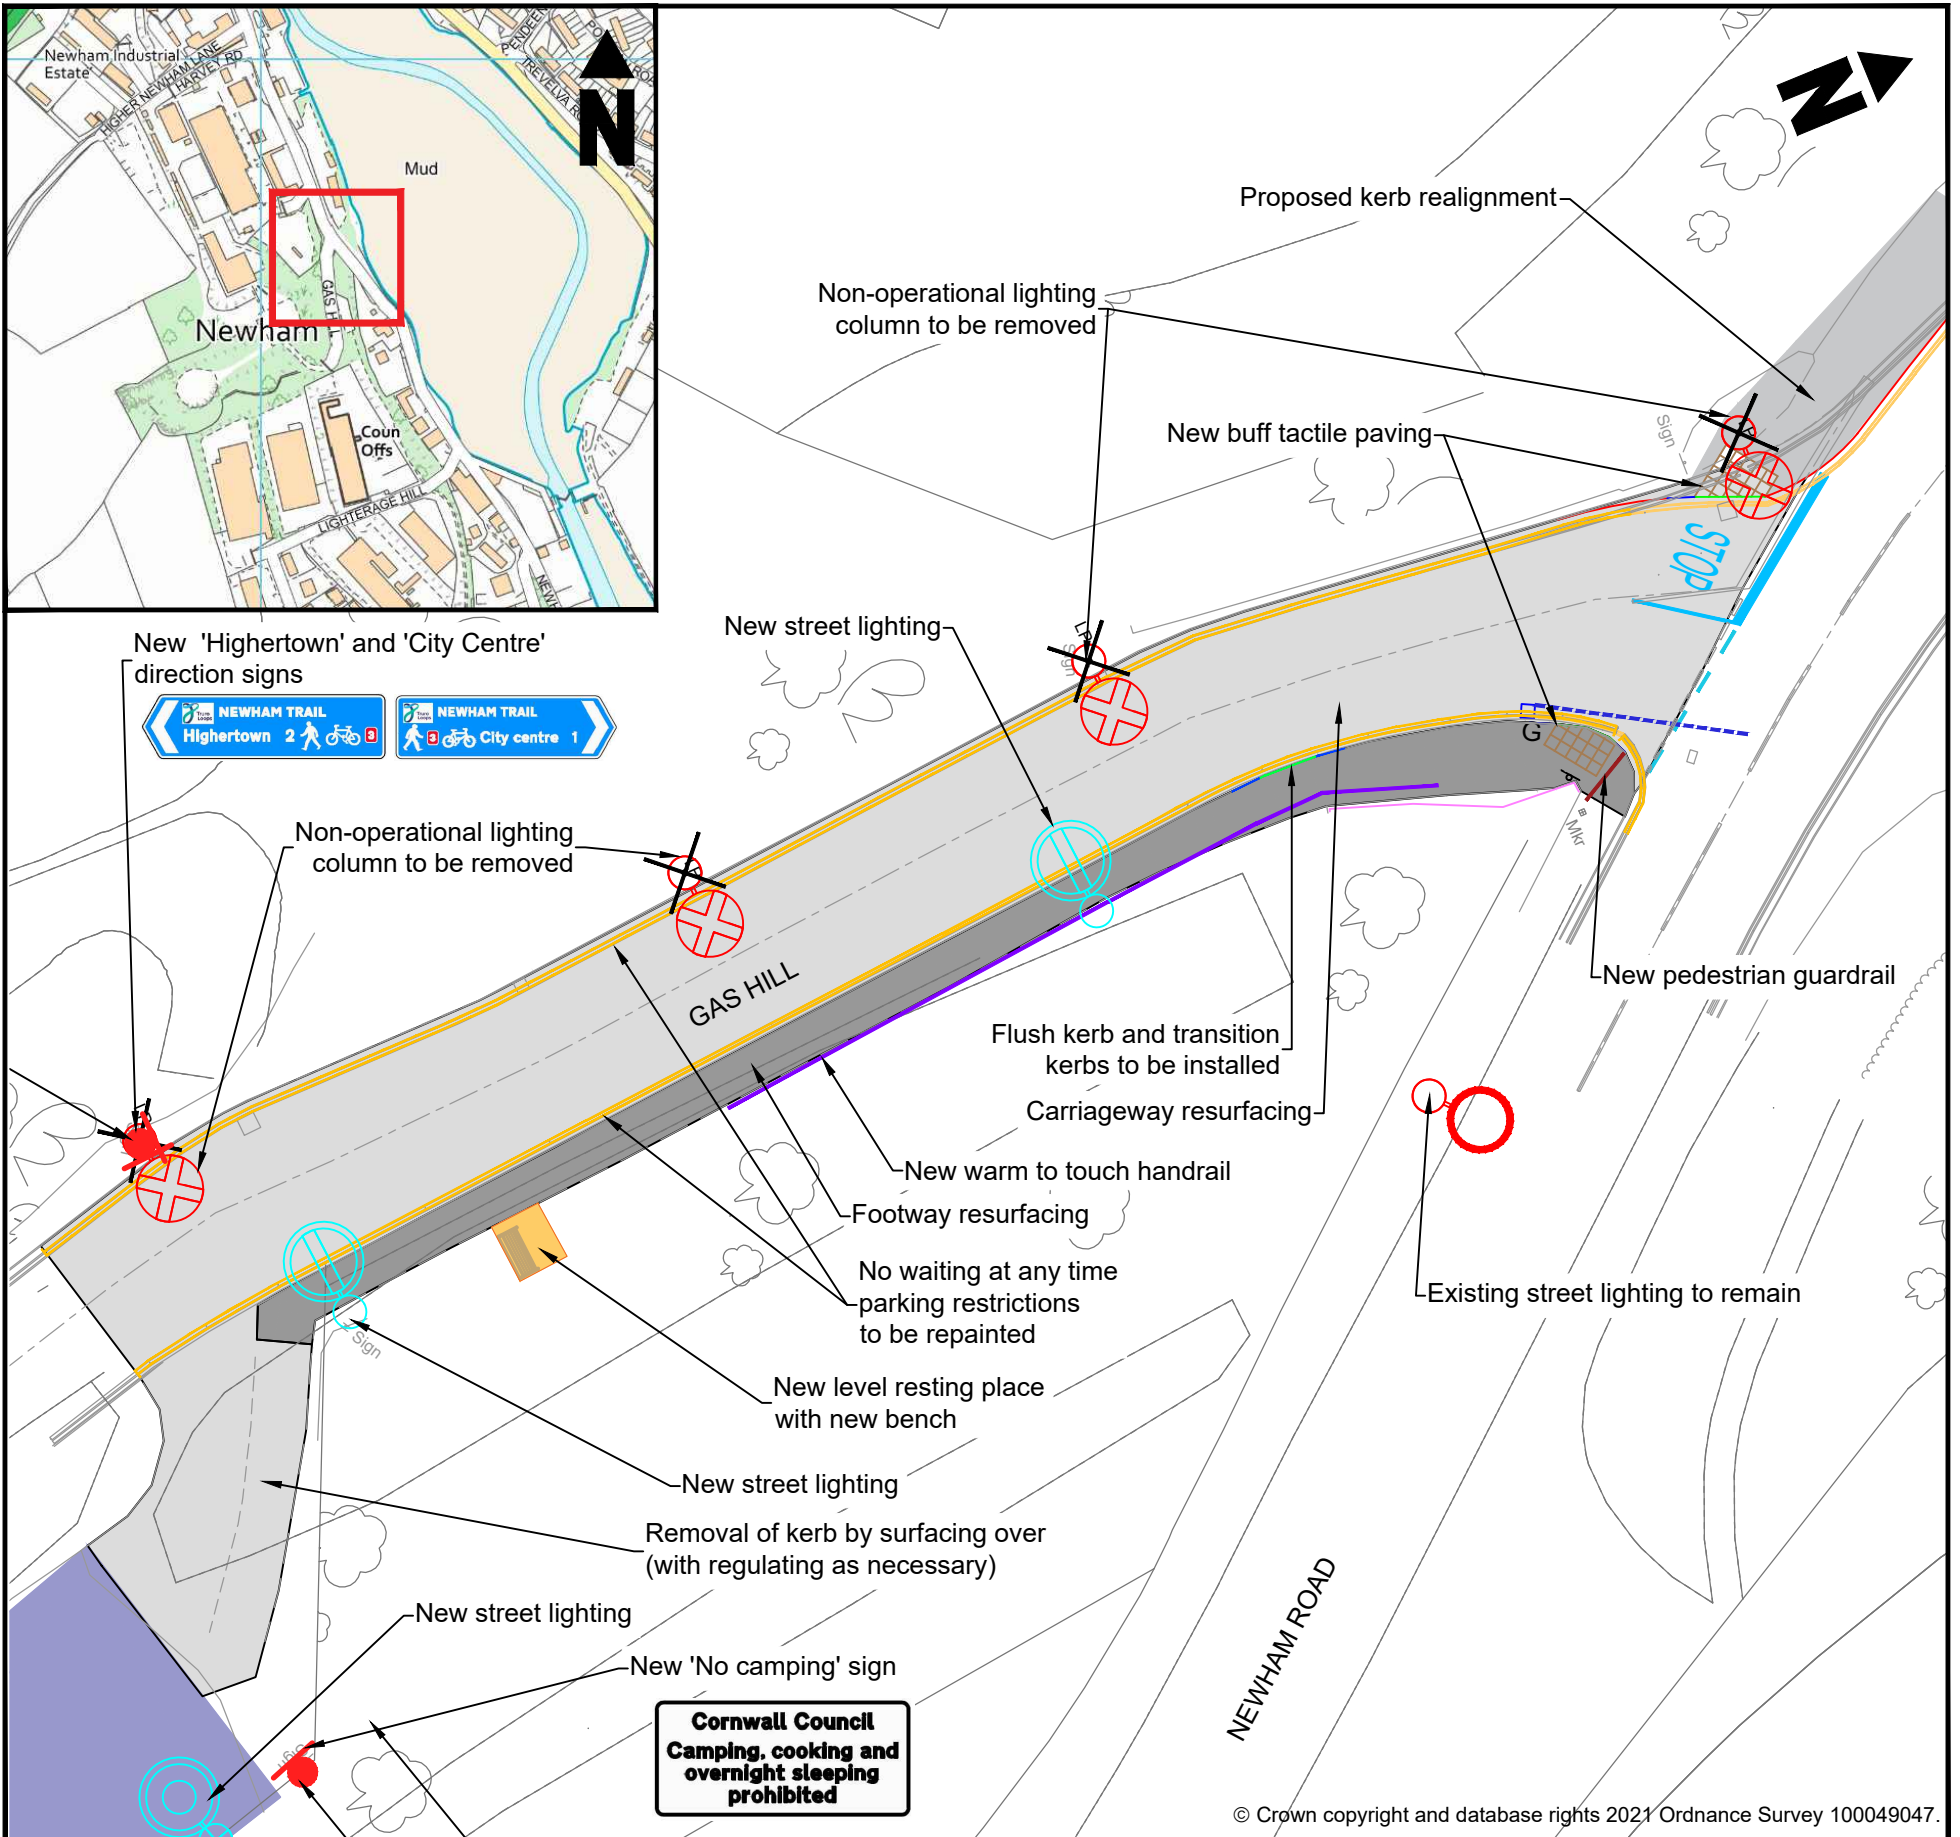

© Crown copyright and database rights 2021 Ordnance Survey 100049047.

To respond, please send any comments or objections, specifying the grounds on which they are made, via email or in writing to:

**Engineering Design Group, CORMAC Consultancy,  
Radnor Road, Scorrier, Redruth, TR16 5EH.**

Alternatively, please scan the **QR Code** to respond online using the Consultation Finder service or visit:

[www.cornwall.gov.uk/TrafficConsult](http://www.cornwall.gov.uk/TrafficConsult)

To arrive no later than: **11/11/2021**

"QR Code" is a registered trademark of DENSO WAVE INCORPORATED.



Copies of the relevant documentation is available for public inspection during normal office hours at Reception, New County Hall, Treyew Road, TR1 3AY.

Alternatively, please contact use using details below to obtain further information.

Telephone:

**01872 327 281**

Email:

**traffic@cormactd.co.uk**

Please quote reference:

**EDG1691\_SN01220**

#### Privacy Notice

CORMAC Solutions Ltd requests personal information when you respond to this consultation for the purposes of collating feedback and/or responding to any comments received. This information is destroyed within 12 weeks of the scheme's completion, although you may request this earlier by contacting us. If you choose not to provide an address or other personal information, or withdraw these before the scheme's completion, we regret that we may be unable to consider your response in regards to a particular aspect of the scheme. In line with the GDPR you can find further details on how CORMAC may use any information you supply, how we maintain the security of your data and your rights in regard to the information we hold about you on our web-site: <https://www.corservltd.co.uk/privacy-and-cookie-policy/>

Please note that it may also be necessary to include any information you provide in publicly available documents or to disclose it to third parties under the Freedom of Information Act 2000 or the Environmental Information Regulations 2004. Please contact the below if you have any concerns or queries regarding the processing of your information.

Data Protection Officer: Mr Richard Zmuda - CORSERV Ltd, Higher Trenant, Wadebridge, Cornwall, PL27 6TW